

求 積 表				
地 番	① 2146-2			
NO	X _n	Y _n	Y _{n+1} -Y _{n-1}	X _n ・(Y _{n+1} -Y _{n-1})
P25	66382.436	-22430.434	-1.500	-99573.654000
P5	66380.822	-22427.371	5.377	356929.679894
P26	66379.643	-22425.057	8.579	569470.957297
P27	66397.448	-22418.792	12.767	847696.218616
P28	66415.927	-22412.290	8.798	584327.325746
P29	66422.454	-22409.994	-13.874	-921545.126796
P30	66429.022	-22426.164	-29.200	-1939727.442400
P31	66434.315	-22439.194	-14.966	-994255.958290
P19	66438.927	-22441.130	-6.862	-455903.917074
P20	66426.808	-22446.056	-0.321	-21323.005368
P32	66428.752	-22441.451	13.128	872076.656256
P33	66425.293	-22432.928	20.696	1374737.863928
P34	66420.354	-22420.755	14.233	945360.898482
P35	66415.787	-22418.695	-0.966	-64157.650242
P36	66407.190	-22421.721	-7.176	-476537.995440
P37	66395.399	-22425.871	-8.713	-578503.111487
			合 計	-928.260878
			合 計 面 積	464.1304390
			地 積	464.13 m ²

地 番	② 2146-13			
NO	X _n	Y _n	Y _{n+1} -Y _{n-1}	X _n ・(Y _{n+1} -Y _{n-1})
P22	66400.628	-22456.708	-0.666	-44222.818248
P1	66398.617	-22457.526	-0.152	-10092.589784
P23	66398.153	-22456.860	0.818	54313.689154
			合 計	-1.718878
			合 計 面 積	0.8594390
			地 積	0.85 m ²

地 番	③ 2146-14			
NO	X _n	Y _n	Y _{n+1} -Y _{n-1}	X _n ・(Y _{n+1} -Y _{n-1})
P16	66448.171	-22436.731	-0.299	-19868.003129
P11	66448.392	-22437.275	-0.787	-52294.884504
P18	66447.789	-22437.518	0.299	19867.888911
P17	66447.570	-22436.976	0.787	52294.237590
			合 計	-0.761132
			合 計 面 積	0.3805660
			地 積	0.38 m ²


報告書No 2410151

作成者 小矢部市水島1046番地
土地調査士 川瀧 嘉雄 (令和6年10月15日作成)

縮尺 1/

地 番 2146-2
2146-13~24
土地の所在 南砺市二日町

地 積 測 量 図 (1/3)

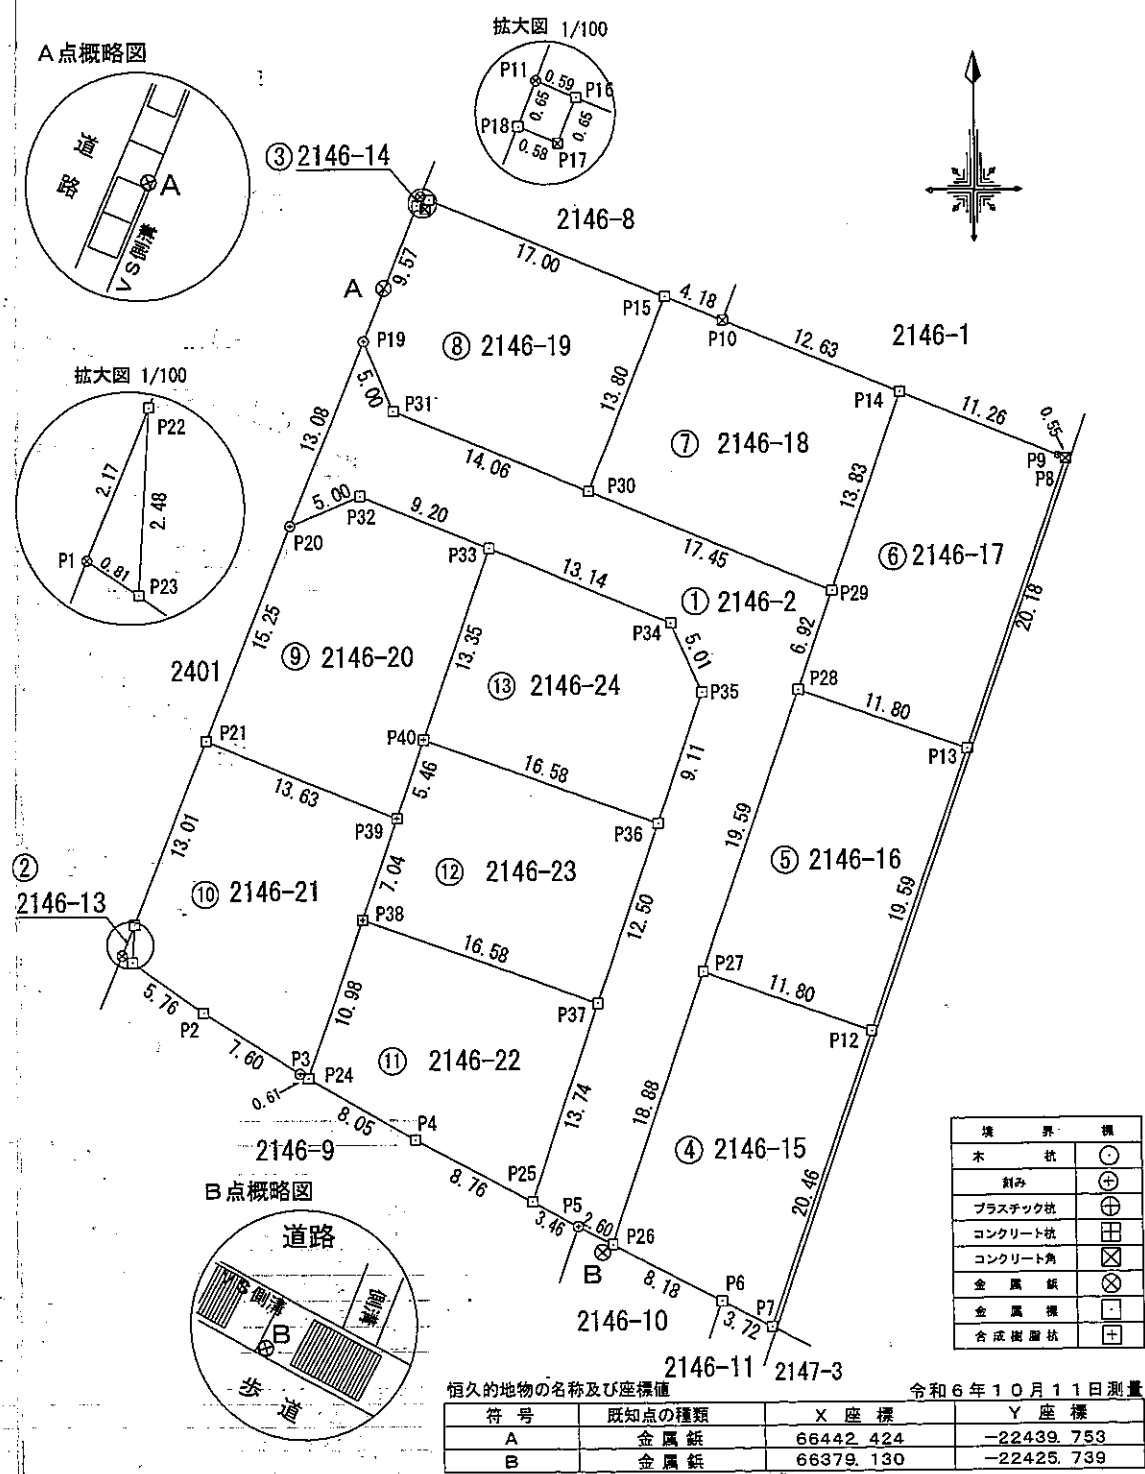

申請人 株式会社神能工務店
代表取締役 神 能 貴 典

縮尺 1/ 500

地番	2146-2 2146-13~24	地積測量図	(2/3)
土地の所在	南砺市二日町		

地番	㊸ 2146-19			
NO	X _n	Y _n	Y _{n+1} -Y _{n-1}	X _n ·(Y _{n+1} -Y _{n-1})
P30	66429.022	-22426.164	18.224	1210602.496928
P15	66441.808	-22420.970	-10.567	-702090.585136
P16	66448.171	-22436.731	-16.006	-1063569.425026
P17	66447.570	-22436.976	-0.787	-52294.237590
P18	66447.789	-22437.518	-4.154	-276024.115506
P19	66438.927	-22441.130	-1.676	-111351.641652
P31	66434.315	-22439.194	14.966	994255.958290
合計				-471.549692
合計面積				235.7748460
地積				235.77 m ²

地番	㊹ 2146-15			
NO	X _n	Y _n	Y _{n+1} -Y _{n-1}	X _n ·(Y _{n+1} -Y _{n-1})
P12	66393.530	-22407.658	-4.345	-288479.887850
P27	66397.448	-22418.792	-17.399	-1155249.197752
P26	66379.643	-22425.057	1.028	68238.273004
P6	66375.929	-22417.764	10.610	704248.606690
P7	66374.234	-22414.447	10.106	670778.008804
合計				-464.197104
合計面積				232.0985520
地積				232.09 m ²

地番	㊺ 2146-20			
NO	X _n	Y _n	Y _{n+1} -Y _{n-1}	X _n ·(Y _{n+1} -Y _{n-1})
P33	66425.293	-22432.928	-4.089	-271613.023077
P32	66428.752	-22441.451	-13.128	-872076.656256
P20	66426.808	-22446.056	-10.354	-687783.170032
P21	66412.679	-22451.805	6.880	456919.231520
P39	66407.541	-22439.176	14.443	959124.114663
P40	66412.696	-22437.362	6.248	414946.524608
合計				-482.978574
合計面積				241.4892870
地積				241.48 m ²

地番	㊻ 2146-16			
NO	X _n	Y _n	Y _{n+1} -Y _{n-1}	X _n ·(Y _{n+1} -Y _{n-1})
P13	66412.010	-22401.156	-4.632	-307620.430320
P28	66415.927	-22412.290	-17.636	-1171311.288572
P27	66397.448	-22418.792	4.632	307552.979136
P12	66393.530	-22407.658	17.636	1170916.295080
合計				-462.444676
合計面積				231.2223380
地積				231.22 m ²

地番	㊼ 2146-21			
NO	X _n	Y _n	Y _{n+1} -Y _{n-1}	X _n ·(Y _{n+1} -Y _{n-1})
P39	66407.541	-22439.176	-10.293	-683532.819513
P21	66412.679	-22451.805	-17.532	-1164347.088228
P22	66400.628	-22456.708	-5.055	-335655.174540
P23	66398.153	-22456.860	4.569	303373.161057
P2	66394.861	-22452.139	11.176	742028.966536
P3	66390.848	-22445.684	6.981	463474.509888
P24	66390.545	-22445.158	4.172	276981.353740
P38	66400.905	-22441.512	5.982	397210.213710
合計				-466.877350
合計面積				233.4386750
地積				233.43 m ²

地番	㊽ 2146-17			
NO	X _n	Y _n	Y _{n+1} -Y _{n-1}	X _n ·(Y _{n+1} -Y _{n-1})
P8	66431.050	-22394.457	6.189	411141.768450
P9	66431.257	-22394.967	-10.939	-726691.520323
P14	66435.492	-22405.396	-15.027	-998326.138284
P29	66422.454	-22409.994	-6.894	-457916.397876
P28	66415.927	-22412.290	8.838	586983.962826
P13	66412.010	-22401.156	17.833	1184325.374330
合計				-482.950877
合計面積				241.4754385
地積				241.47 m ²

地番	㊾ 2146-22			
NO	X _n	Y _n	Y _{n+1} -Y _{n-1}	X _n ·(Y _{n+1} -Y _{n-1})
P37	66395.399	-22425.871	-11.078	-735528.230122
P38	66400.905	-22441.512	-19.287	-1280674.254735
P24	66390.545	-22445.158	3.330	221080.514850
P4	66386.520	-22438.182	14.724	977475.120480
P25	66382.436	-22430.434	12.311	817234.169596
合計				-412.679931
合計面積				206.3399655
地積				206.33 m ²

地番	㊿ 2146-18			
NO	X _n	Y _n	Y _{n+1} -Y _{n-1}	X _n ·(Y _{n+1} -Y _{n-1})
P14	66435.492	-22405.396	-7.104	-471957.735168
P10	66440.245	-22417.098	-15.574	-1034740.375630
P15	66441.808	-22420.970	-9.066	-602361.431328
P30	66429.022	-22426.164	10.976	729124.945472
P29	66422.454	-22409.994	20.768	1379461.524672
合計				-473.071982
合計面積				236.5359910
地積				236.53 m ²

報告書No 2410151

作成者	小矢部市水島1046番地 土地調査士 川瀧嘉雄	縮尺	1/
令和6年10月15日作成			

申請人	株式会社神能工務店 代表取締役 神能貴典	縮尺	1/
-----	-------------------------	----	----

地番 2146-2
2146-13~24

地積測量図

(3/3)

土地の所在 南砺市二日町

地番	㊟ 2146-23			
NO	X _n	Y _n	Y _{n+1} -Y _{n-1}	X _n · (Y _{n+1} -Y _{n-1})
P36	66407.190	-22421.721	-11.491	-763085.020290
P40	66412.696	-22437.362	-17.455	-1159233.608680
P39	66407.541	-22439.176	-4.150	-275591.295150
P38	66400.905	-22441.512	13.305	883464.041025
P37	66395.399	-22425.871	19.791	1314031.341609
合 計				-414.541486
合 計 面 積				207.2707430
地 積				207.27 m ²

地 番	㊦ 2146-24			
NO	X _n	Y _n	Y _{n+1} -Y _{n-1}	X _n · (Y _{n+1} -Y _{n-1})
P35	66415.787	-22418.695	0.966	64157.650242
P34	66420.354	-22420.755	-14.233	-945360.898482
P33	66425.293	-22432.928	-16.607	-1103124.840851
P40	66412.696	-22437.362	11.207	744287.084072
P36	66407.190	-22421.721	18.667	1239623.015730
合 計				-417.989289
合 計				208.9946445
地 積				208.99 m ²

総合計面積 2740.0109245 m²

地番	地積
① 2146-2	464.13 m ²
② 2146-13	0.85 m ²
③ 2146-14	0.38 m ²
④ 2146-15	232.09 m ²
⑤ 2146-16	231.22 m ²
⑥ 2146-17	241.47 m ²
⑦ 2146-18	236.53 m ²
⑧ 2146-19	235.77 m ²
⑨ 2146-20	241.48 m ²
⑩ 2146-21	233.43 m ²
⑪ 2146-22	206.33 m ²
⑫ 2146-23	207.27 m ²
⑬ 2146-24	208.99 m ²

報告書No 2410151

作成者 小矢部市水島1046番地
土地調査士 川瀧 嘉雄
家屋 6年10月15日作成)

縮尺 1/

申請人 株式会社神能工務店
代表取締役 神 能 貴 典

縮尺 1/